



## LIBERTY

Discover our Liberty Model and its grandeur floor plan that boasts over 4,800 square feet of luxurious living space. A combination of modern sophistication and elegance, this open concept home features 4 bedrooms plus study, 4 full-baths, 2 half-baths, and a spacious 4-car garage. Relax and unwind in your family's perfectly designed custom oasis!

The magnificent Liberty model home boasts four bedrooms, a study, four full and two half baths, and a three-car garage. Its open-concept great room and gourmet kitchen features a large island, two dishwashers, and a gas cooktop, overlooking a charming courtyard. A combined walk-in pantry and laundry room offers extra convenience. The master suite is luxurious with a morning bar, dual vanities, a freestanding tub, and a walk-in shower. The outdoor area is a highlight, including an outdoor kitchen, lounge space with a dual-sided fireplace, dining area, and a custom swimming pool and spa. This home is perfect for those who appreciate spacious, elegant living both indoors and out.

#### AREA SUMMARY

022 Ravenna Ave  
A/C Living Space: 4,800  
Garages: 1,593  
Outdoor Living: 1,204  
Entry: 151  
Breezeway: 145  
Grand Total: 7,893

#### FEATURES

Elevation: **one story**  
Bedrooms: **4 plus study**  
Baths: **4 full | 1 half**  
Garage: **4 car**  
Designed By: R.G. Designs


#### DIMENSIONS


**109' 10" x 116' 8"**



# LIBERTY

\*Room sizes are subject to change. Optional features may be shown in floor plan drawing. 9/15/23

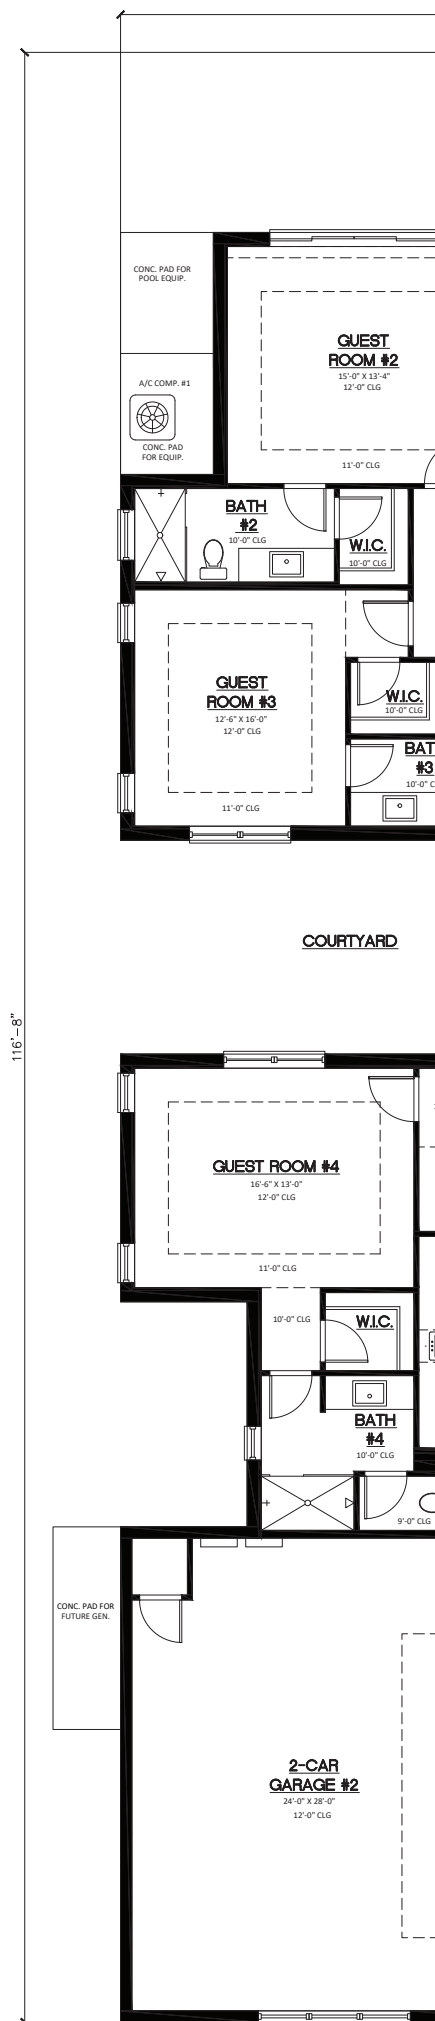


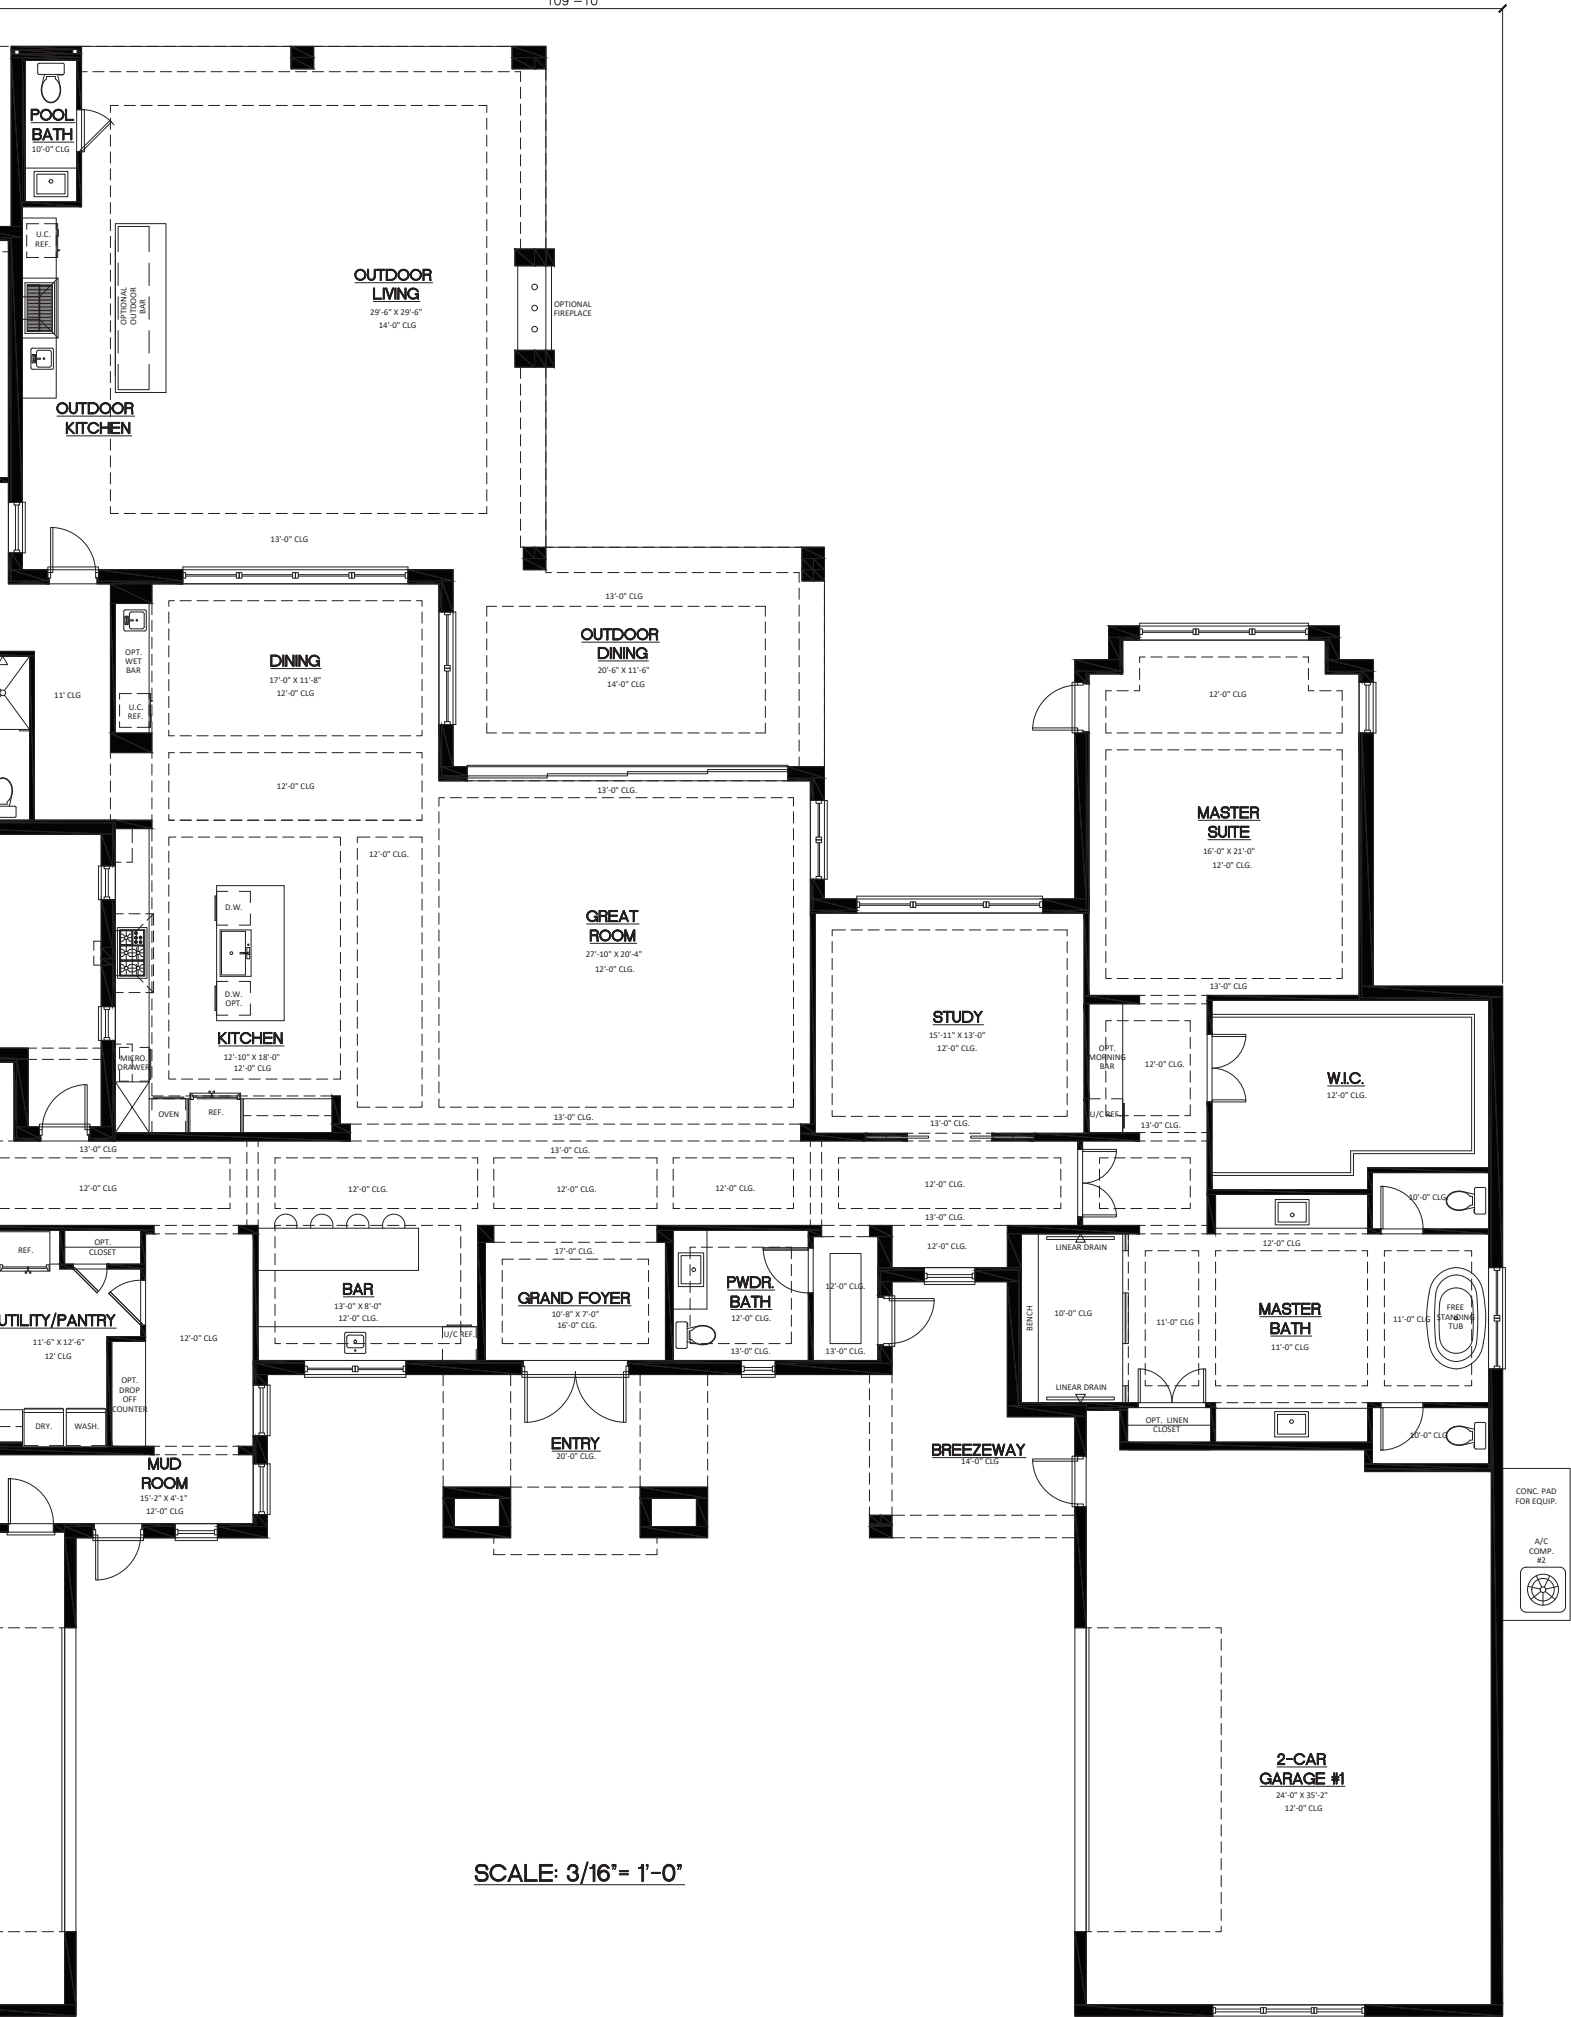

SCALE: 3/16" = 1'-0"



# SILVER OAK Site Plan

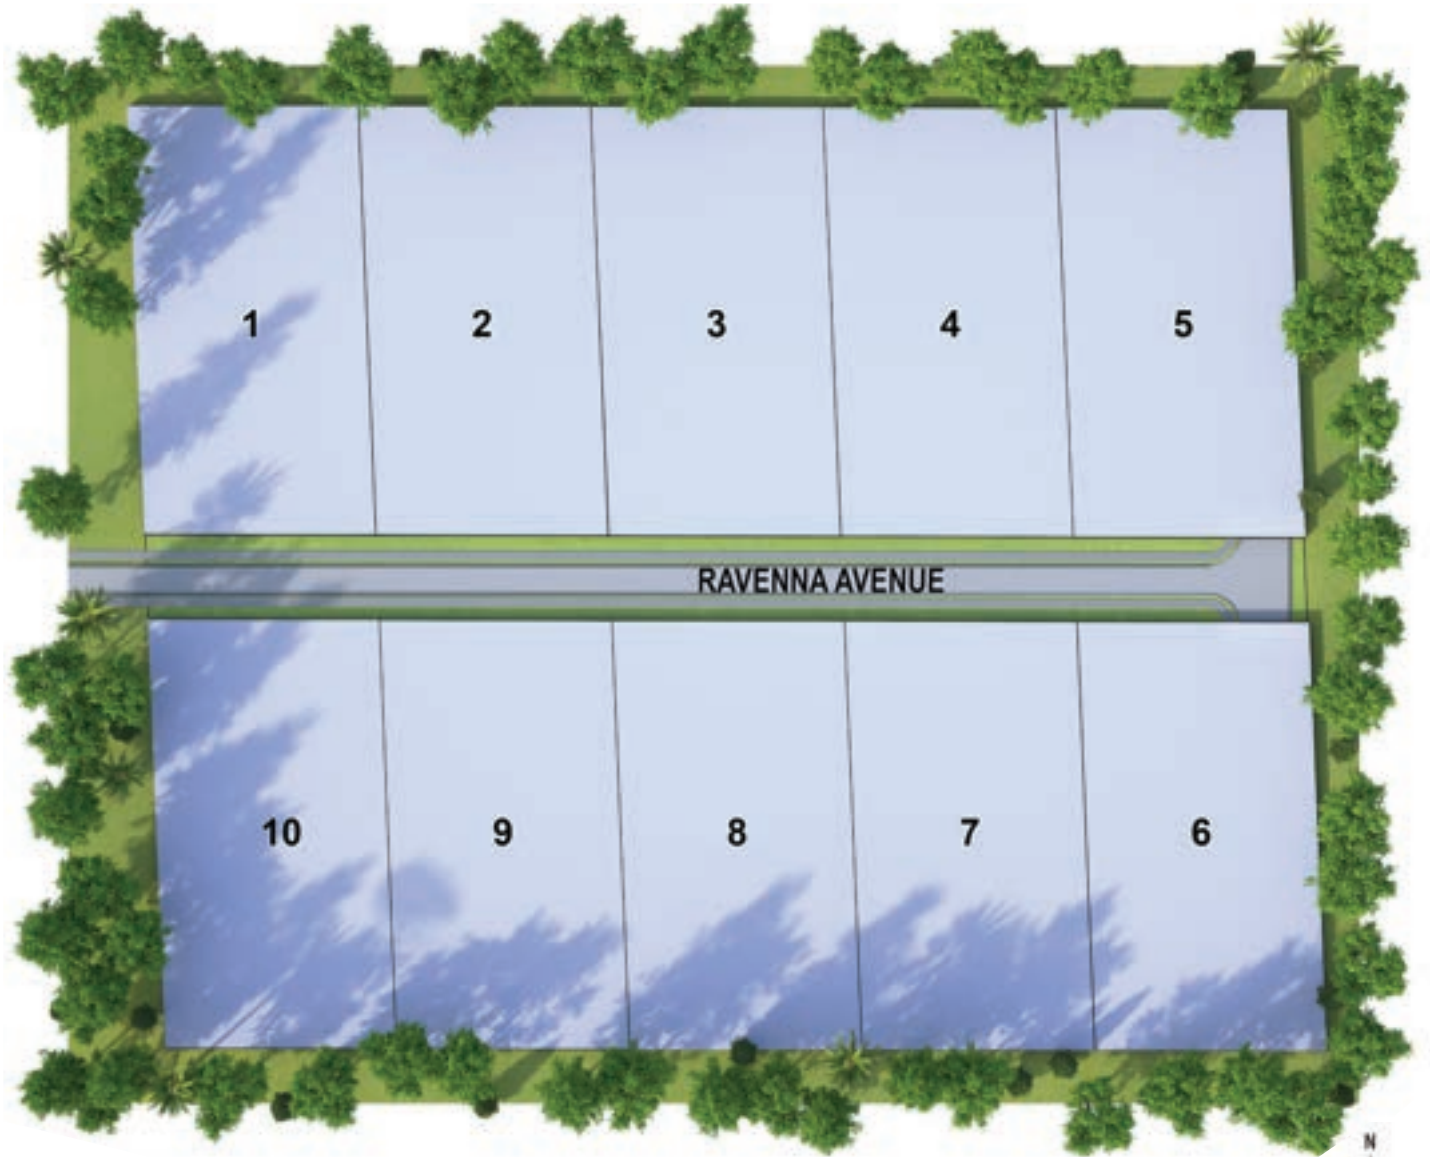

239.387.0111  
SilverOakNaples.com



*"Bringing exceptional, concierge levels of service to everything we do."*



Artistry. Transparency. Sincerity.



A Seagate Development Group Company



THEORY | DESIGN

A Seagate Development Group Company