



LIBERTY

Discover our Liberty Model and its grandeur floor plan that boasts over 4,800 square feet of luxurious living space. A combination of modern sophistication and elegance, this open concept home features 4 bedrooms plus study, 4 full-baths, 2 half-baths, and a spacious 4-car garage. Relax and unwind in your family's perfectly designed custom oasis!

The magnificent Liberty model home boasts four bedrooms, a study, four full and two half baths, and a three-car garage. Its open-concept great room and gourmet kitchen features a large island, two dishwashers, and a gas cooktop, overlooking a charming courtyard. A combined walk-in pantry and laundry room offers extra convenience. The master suite is luxurious with a morning bar, dual vanities, a freestanding tub, and a walk-in shower. The outdoor area is a highlight, including an outdoor kitchen, lounge space with a dual-sided fireplace, dining area, and a custom swimming pool and spa. This home is perfect for those who appreciate spacious, elegant living both indoors and out.

AREA SUMMARY

022 Ravenna Ave
A/C Living Space: 4,800
Garages: 1,593
Outdoor Living: 1,204
Entry: 151
Breezeway: 145
Grand Total: 7,893

FEATURES

Elevation: **one story**
Bedrooms: **4 plus study**
Baths: **4 full | 1 half**
Garage: **4 car**
Designed By: R.G. Designs


DIMENSIONS

109' 10" x 116' 8"



LIBERTY

*Room sizes are subject to change. Optional features may be shown in floor plan drawing. 9/15/23

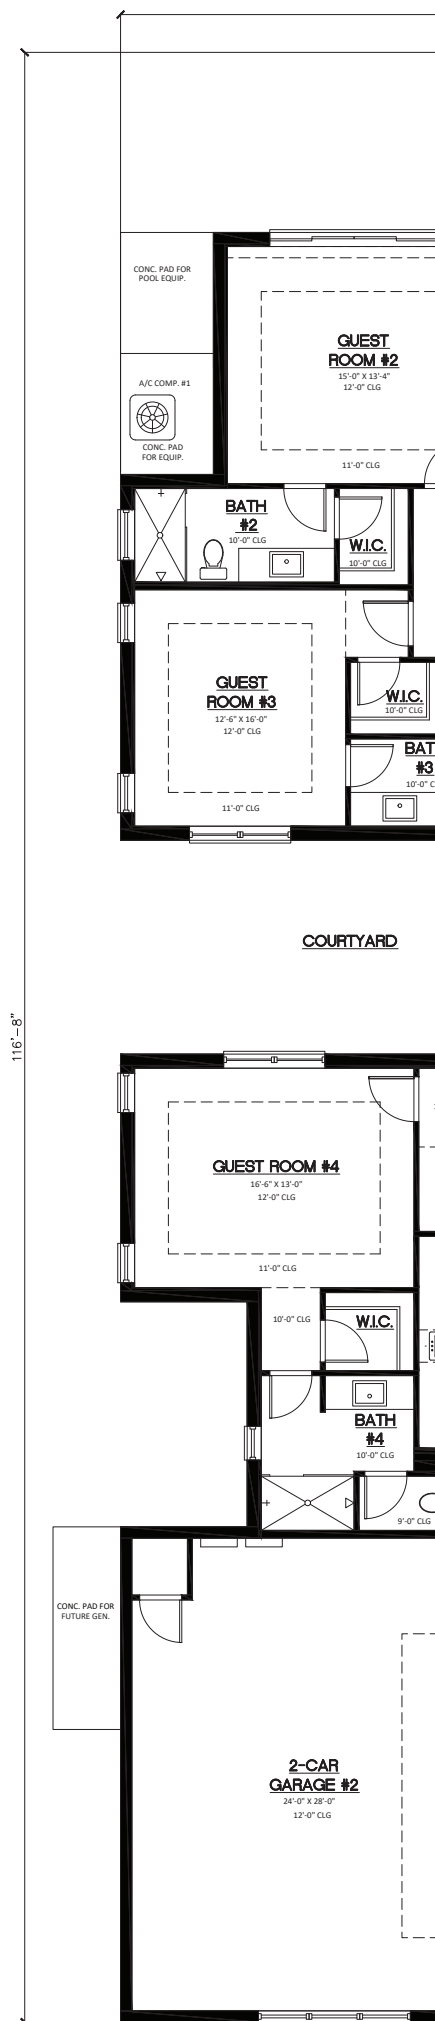

109'-10"

POOL BATH
10'-0" CLG

OUTDOOR LIVING
29'-6" X 29'-6"
14'-0" CLG

OUTDOOR KITCHEN

DINING
17'-0" X 11'-8"
12'-0" CLG

OUTDOOR DINING
20'-0" X 11'-6"
14'-0" CLG

GREAT ROOM
27'-10" X 20'-4"
12'-0" CLG

KITCHEN
12'-10" X 12'-0"
12'-0" CLG

STUDY
15'-11" X 13'-0"
12'-0" CLG

MASTER SUITE
16'-0" X 21'-0"
12'-0" CLG

W.I.C.
12'-0" CLG

MASTER BATH
11'-0" CLG

FREE STANDING TUB

GRAND FOYER
10'-8" X 7'-0"
10'-0" CLG

ENTRY
20'-0" CLG

BREEZEWAY
14'-0" CLG


2-CAR GARAGE #1
24'-0" X 35'-2"
12'-0" CLG

SCALE: 3/16" = 1'-0"

COINC. PAD FOR EQUIP.

A/C COMP. #2

SILVER OAK Site Plan

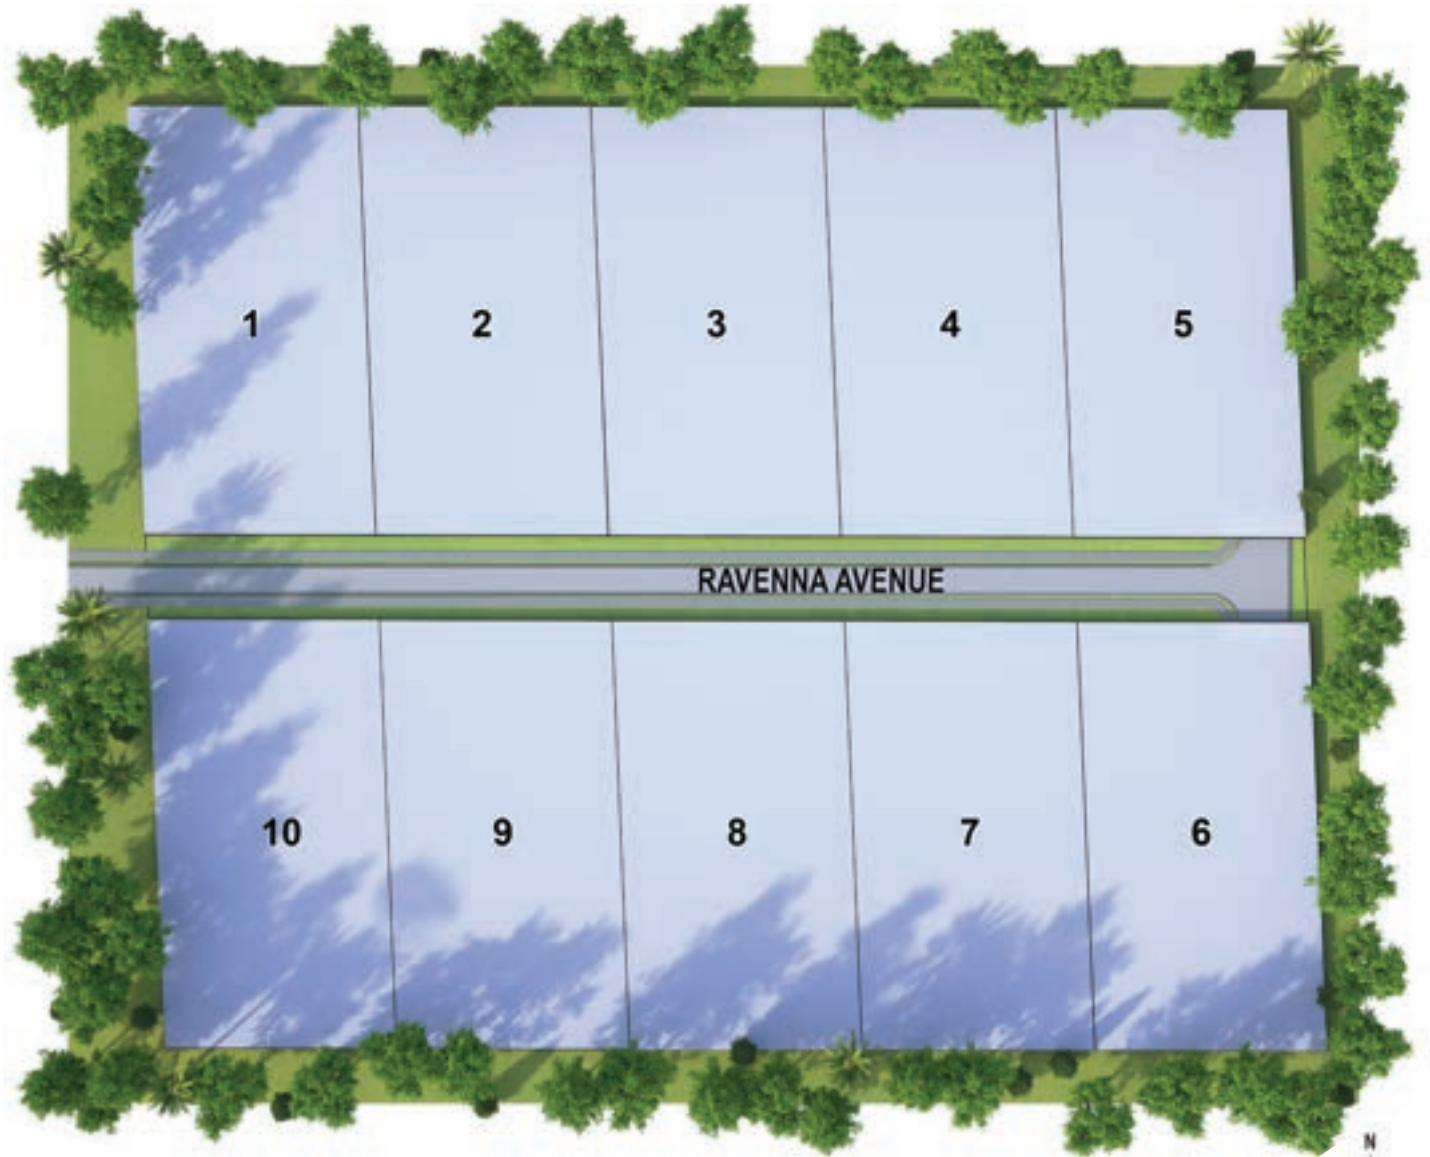

239.387.0111
SilverOakNaples.com



"Bringing exceptional, concierge levels of service to everything we do."



Artistry. Transparency. Sincerity.



A Seagate Development Group Company



THEORY | DESIGN

A Seagate Development Group Company