

ELEC. ROLL-DN HURRICANE SHUTTERS & INSECT SCREENS. REFER TO INSTALL. SPECS. (TYP.)

ELEC. ROLL-DN HURRICANE SHUTTERS. REFER TO INSTALL. SPECS. (TYP.)


REFER TO LANDSCAPE ARCHITECT'S DIGGS FOR POOL/DECK DESIGN TYP.

ELEC. ROLL-DN HURRICANE SHUTTERS. REFER TO INSTALL. SPECS. (TYP.)












CONC. PAD. PROVIDE LANDSCAPE SCREENING PER ASSOC. REQUIREMENTS

CONC. PAD. PROVIDE LANDSCAPE SCREENING PER ASSOC. REQUIREMENTS

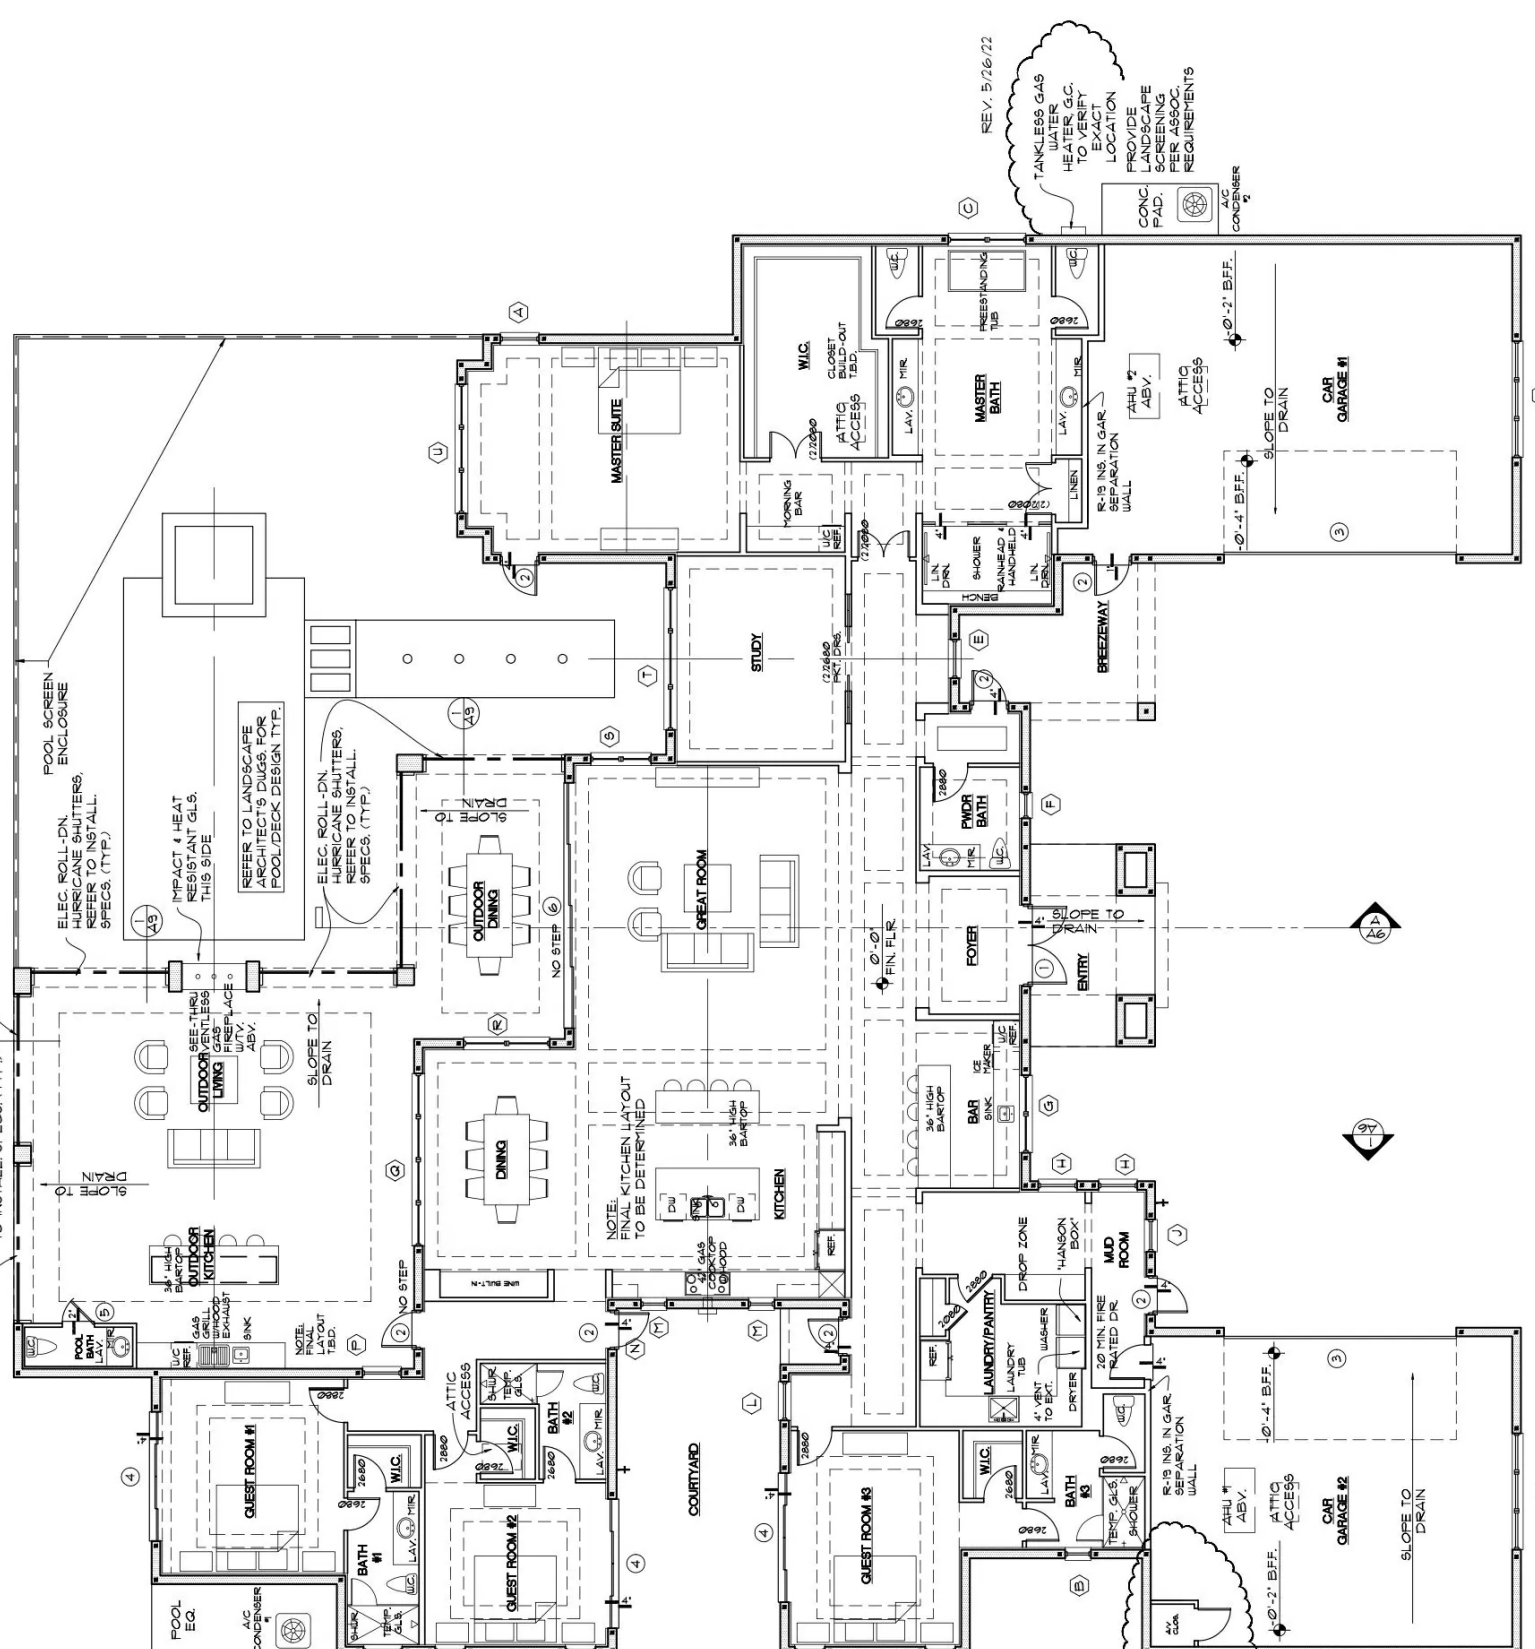

REV. 5/26/22

REV. 5/26/22

TANKLESS GAS WATER HEATER. G.C. TO VERIFY EXACT LOCATION. PROVIDE LANDSCAPE SCREENING PER ASSOC. REQUIREMENTS.

TANKLESS GAS WATER HEATER. G.C. TO VERIFY EXACT LOCATION. PROVIDE LANDSCAPE SCREENING PER ASSOC. REQUIREMENTS.

A/C CONDENSER

A/C CONDENSER

